


**PLAN VIEW**

#6 @ 12" O/C - NORTH AND SOUTH,  
AND 9" O/C - EAST AND WEST.  
8" THK. CONC. SLAB ~ 4000 PSI CONC.

APPROVED BY TECH SERVICES  
APPROVED BY MAINTENANCE  
APPROVED BY OPERATIONS / LAB  
APPROVED BY ENVIR/SAFETY

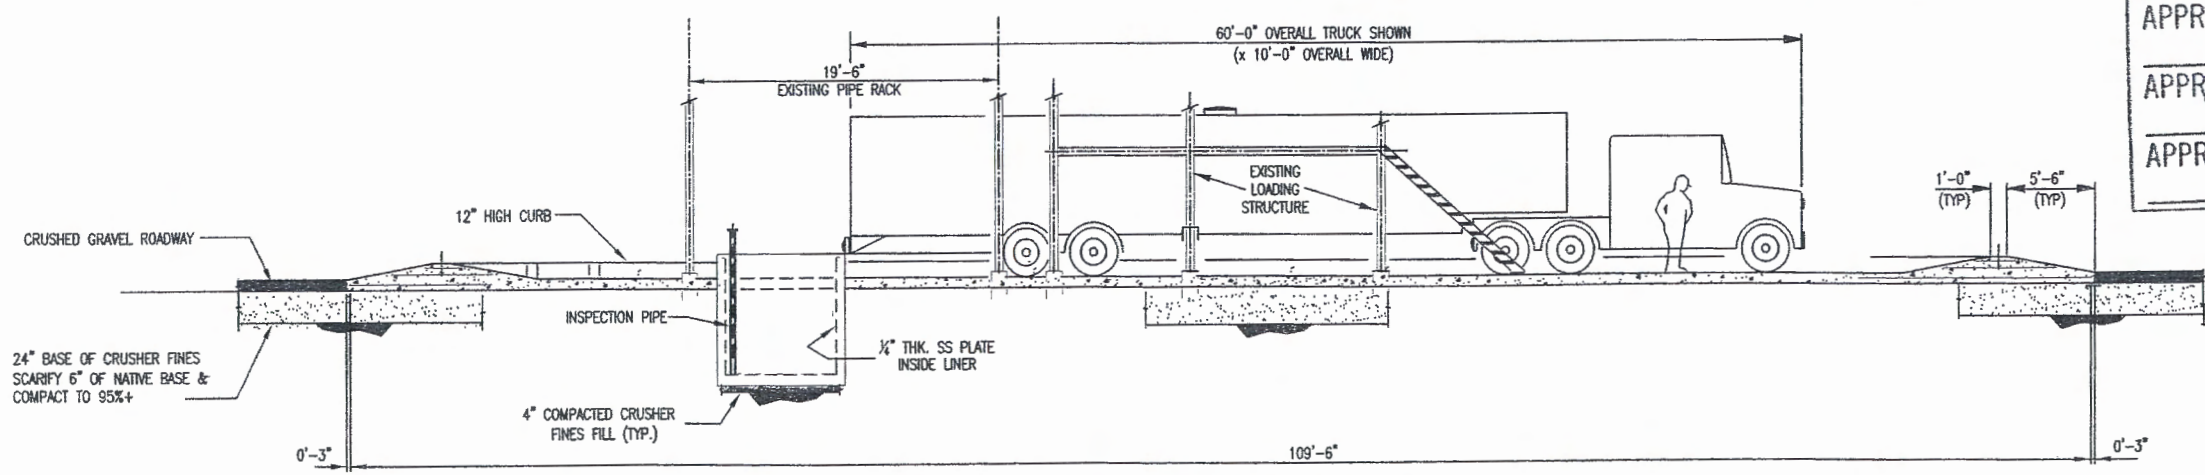

**SECTION VIEW**

REV.	DATE	REVISION	BY	CHK'D.
C	05/05/07	ISSUED FOR REVIEW	R.S.	
B	04/26/07	ISSUED FOR APPR. ~ REV. PER CLIENTS COMMENTS	R.S.	
A	04/17/07	ISSUED FOR INFORMATION ONLY	KSC	

CLIENT: **GIANT** GALLUP NEW MEXICO  
REFINING COMPANY  
A DIVISION OF **GIANT** INDUSTRIES, INC.

**TOP DESIGN, INC.**  
ENGINEERS & CONSTRUCTORS  
KEMAH, TEXAS

**HOT OIL TRUCK UNLOADING AREA  
SLAB FOUNDATION PLAN & SECTION**

THIS DOCUMENT IS THE PROPERTY OF GIANT REFINING. NEITHER THIS DOCUMENT NOR ANY DATA HEREIN SHALL BE COPIED OR REPRODUCED IN ANY MANNER WITHOUT WRITTEN CONSENT OF GIANT REFINING.

DRAWN: R.S.	05-05-07	SCALE: FULL	ENGR'D.
CHK'D: X		3/8" @ 1' X 0"	APPR'VD.
JOB NO.	DWG. NO. HOT OIL DWG., SHT. 2		REV. C

Ciniza